


This survey was prepared at the request of the City of Humphrey, Nebraska.

LEGAL DESCRIPTION

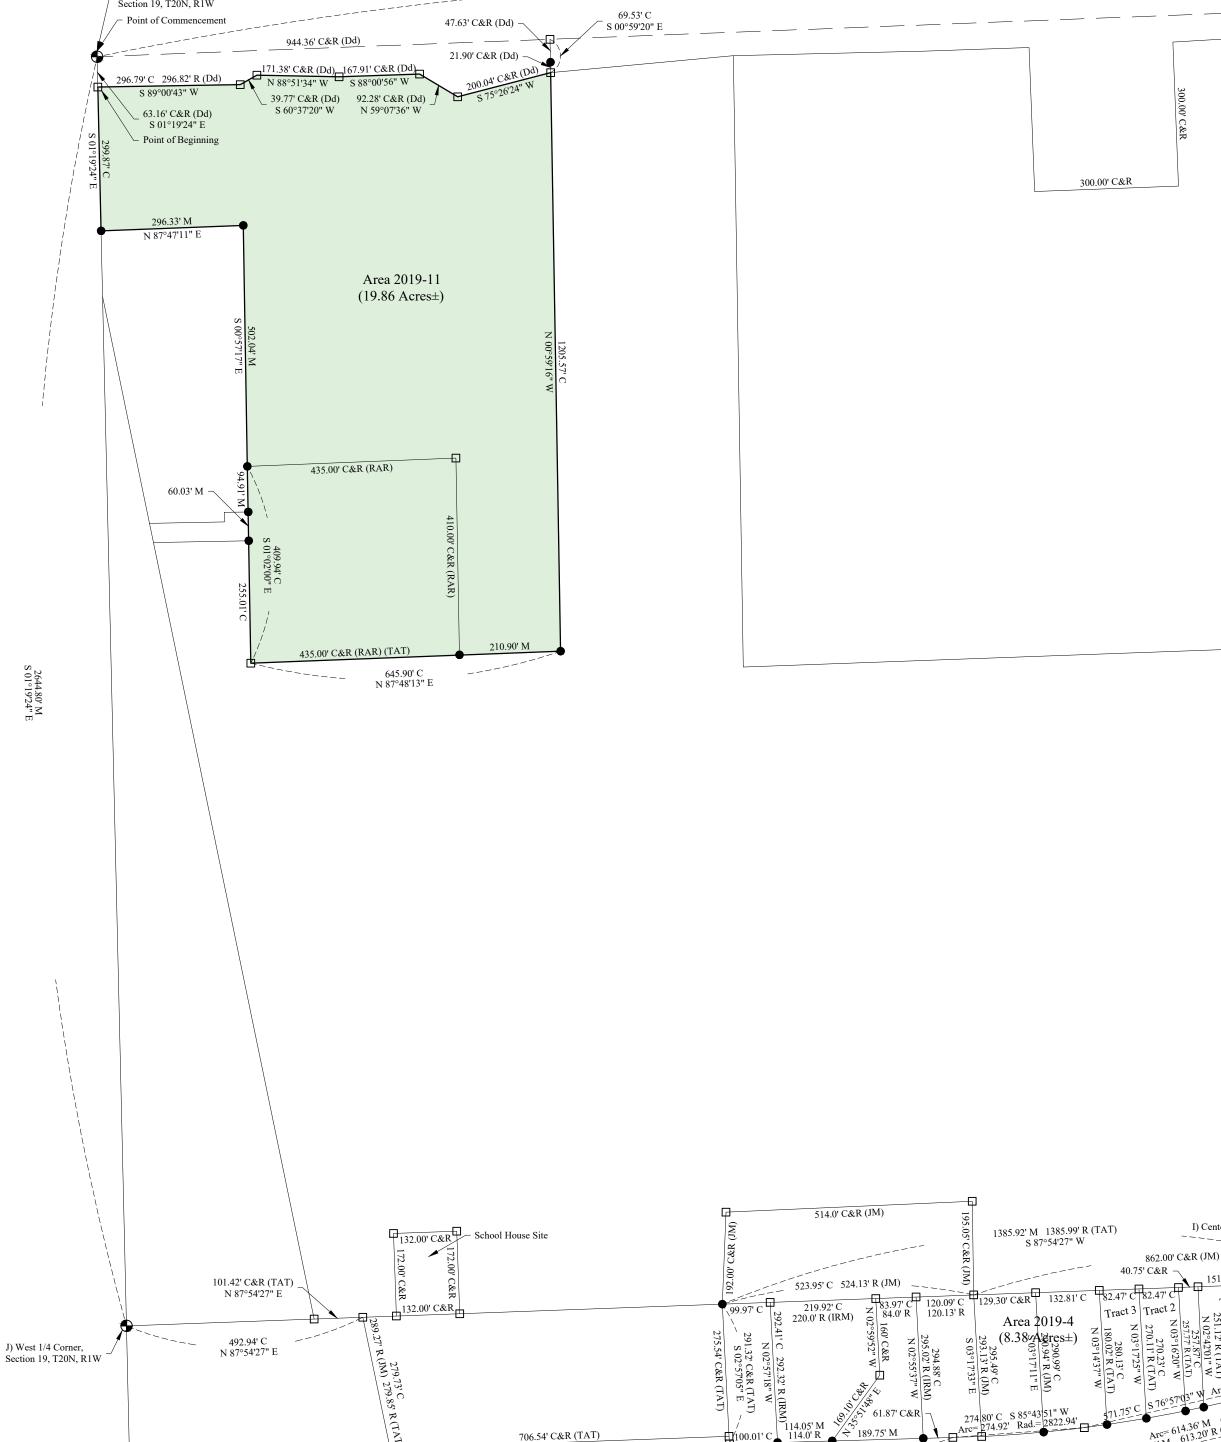

N 87°54'05" E

465.68' C S 88°21'27" W

5.66' M

B) North 1/4 Corner

Point of Commencement

Area 2019-7a

151.98' C&F

I) Center of Section 19, T20N, R1W

Section 19, T20N, R1W

Area 2019-8 A tract of land located in the Northeast 1/4 of Section 19, T20N, R1W and the Northwest 1/4 of Section 20, T20N, R1W of the 6th P.M., Platte County, Nebraska, more particularly described as follows:

said East Right-of-Way line, 326.25 feet; thence N 01°37'50" E, 389.63 feet to the Point of Beginning; thence N 01°37'50" E on said East Right-of-Way line, 559.95 feet; thence N 01°34'44" E on said East Right-of-Way line, 249.64 feet; thence S 87°54'48" W, 428.86 feet; thence N 01°09'01" W, 210.11 feet; thence N 88°00'41" E, 438.84 feet to a point on said East line; Northeast 1/4 of said Section 19, 407.86 feet; thence S 01°50'58" E and perpendicular to the North line of said Northeast 1/4, N 87°43'38" E on said South Right-of-Way line, 380.86 feet; thence S 85°11'04" E on said South Right-of-Way line, 500.60 feet; 39.39 feet to a point on the South Right-of-Way line of State Highway No. 91; thence S 01°03'39" E, 249.79 feet; thence N 87°56'28" E, 119.97 feet; thence S 01°07'33" E, 149.88 feet; thence N 88°38'55" E, 249.87 feet to a point on the West Right-of-Way line of said U.S. Highway No. 81; thence N 88°47'53" E and perpendicular to the East line of the Southeast 1/4 of Right-of-Way line of said U.S. Highway No. 81; thence S 01°42'30" E on said West Right-of-Way line, 19.63 feet; thence S 88°34'22" W. 195.04 feet; thence S 01°08'22" E. 211.44 feet; thence N 87°57'10" E. 195.03 feet to a point on said West Right-of-Way line; thence S 01°10'00" E on said West Right-of-Way line, 40.03 feet; thence S 01°02'36" E on said West Right-of-Way line, 30.04 feet; thence S 87°57'22" W, 763.85 feet; thence S 01°10'01" E, 208.44 feet; thence S 87°58'15" W,

Area 2019-9

A tract of land located in the Northeast 1/4 of Section 19, T20N, R1W of the 6th P.M., Platte County, Nebraska, more particularly described as follows:

County, Nebraska; thence S 88°09'02" W on the North line of the Northwest 1/4 of said Northeast 1/4, 806.48 feet; thence S 01°05'12" E, 45.90 feet to a point on the South Right-of-Way line of State Highway No. 91; thence S 01°05'12" E, 394.47 feet; thence N 88°07'19" E, 345.77 feet; thence N 88°10'16" E, 310.86 feet; thence N 87°54'36" E, 149.90 feet; thence N 01°04'13" W, 169.99 feet; thence N 00°50'11" W, 210.34 feet to a point on the South Right-of-Way line of State Highway No. S 01°07'24" E, 203.78 feet; thence N 87°59'42" E, 289.98 feet; thence N 01°04'59" W, 219.74 feet; thence N 87°57'03" E, 240.07 feet; thence N 88°02'38" E, 79.92 feet; thence N 01°04'13" W, 169.99 feet; thence N 00°50'11" W, 210.34 feet; thence thence N 88°09'02" E on said North line, 304.08 feet; thence S 01°50'58" E and perpendicular to said North line, 39.39 feet to a N 01°50'58" W and perpendicular to the North line of the Northeast 1/4 of said Northeast 1/4, 41.63 feet to a point on said North line; thence S 88°09'02" W on said North line, 610.54 feet to the Point of Beginning, containing 15.54 acres more or less.

Area 2019-10 A tract of land located in the Southeast 1/4 of Section 18, T20N, R1W and in the Southwest 1/4 of Section 17, T20N, R1W of

the 6th P.M., Platte County, Nebraska, more particularly described as follows: Beginning at the Northwest Corner of the Northeast 1/4 of the Northeast 1/4 of Section 19, T20N, R1W of the 6th P.M., Platte County, Nebraska; thence S 88°09'02" W on the North line of the Northwest 1/4 of said Northeast 1/4, 806.48 feet; thence N 01°05'12" W, 104.11 feet to a point on the North Right-of-Way line of State Highway No. 91; thence N 87°59'09" E on said North Right-of-Way line, 806.62 feet; thence N 01°01'59" W, 183.29 feet; thence N 01°01'36" W, 195.54 feet; thence N 88°0941" E, 249.84 feet; thence N 88°08'58" E, 322.42 feet; thence N 01°00'11" W, 287.46 feet; thence N 88°09'17" E, 1030.79 feet to a point on the East Right-of-Way line of U.S. Highway No. 81; thence S 08°03'23" E on said East Right-of-Way line, 53.54 feet; thence S 01°37'17" E on said East Right-of-Way line, 639.90 feet to the intersection of said East Right-of-Way line and the North Right-of-Way line of said State Highway No. 91; thence S 00°14'23" W, 82.66 feet to the thence N 88°46'45" E on the North line of the Northwest 1/4 of Section 20, T20N, R1W of the 6th P.M. Platte County, Nebraska, South line of the Southwest 1/4 of Section 17, T20N, R1W of the 6th P.M., Platte County, Nebraska; thence S 88°46'45" W on

to the Point of Beginning, containing 26.79 acres more or less.

2644.88' N 2644.91' R (TAT) N 88°09'02" E 76.24' M 76.30' R ¬ Point of Beginning, Area 2019-9 Point of Beginning, Area 2019-10 806.62' C N 87°59'09" E C) Northwest Corner, 104.11' C Northeast 1/4, Northeast 1/4 State Highway No. 91 Section 19, T20N, R1W 806.48' C S 88°09'02" W 336.03' C 336.01' R (TAT) 345.52' C&R (TAT) 25.00' M&R (LGG) N 87°56'58" E

Area 2019-1

